


Longview Cove Blank Site Plan - Lot 21

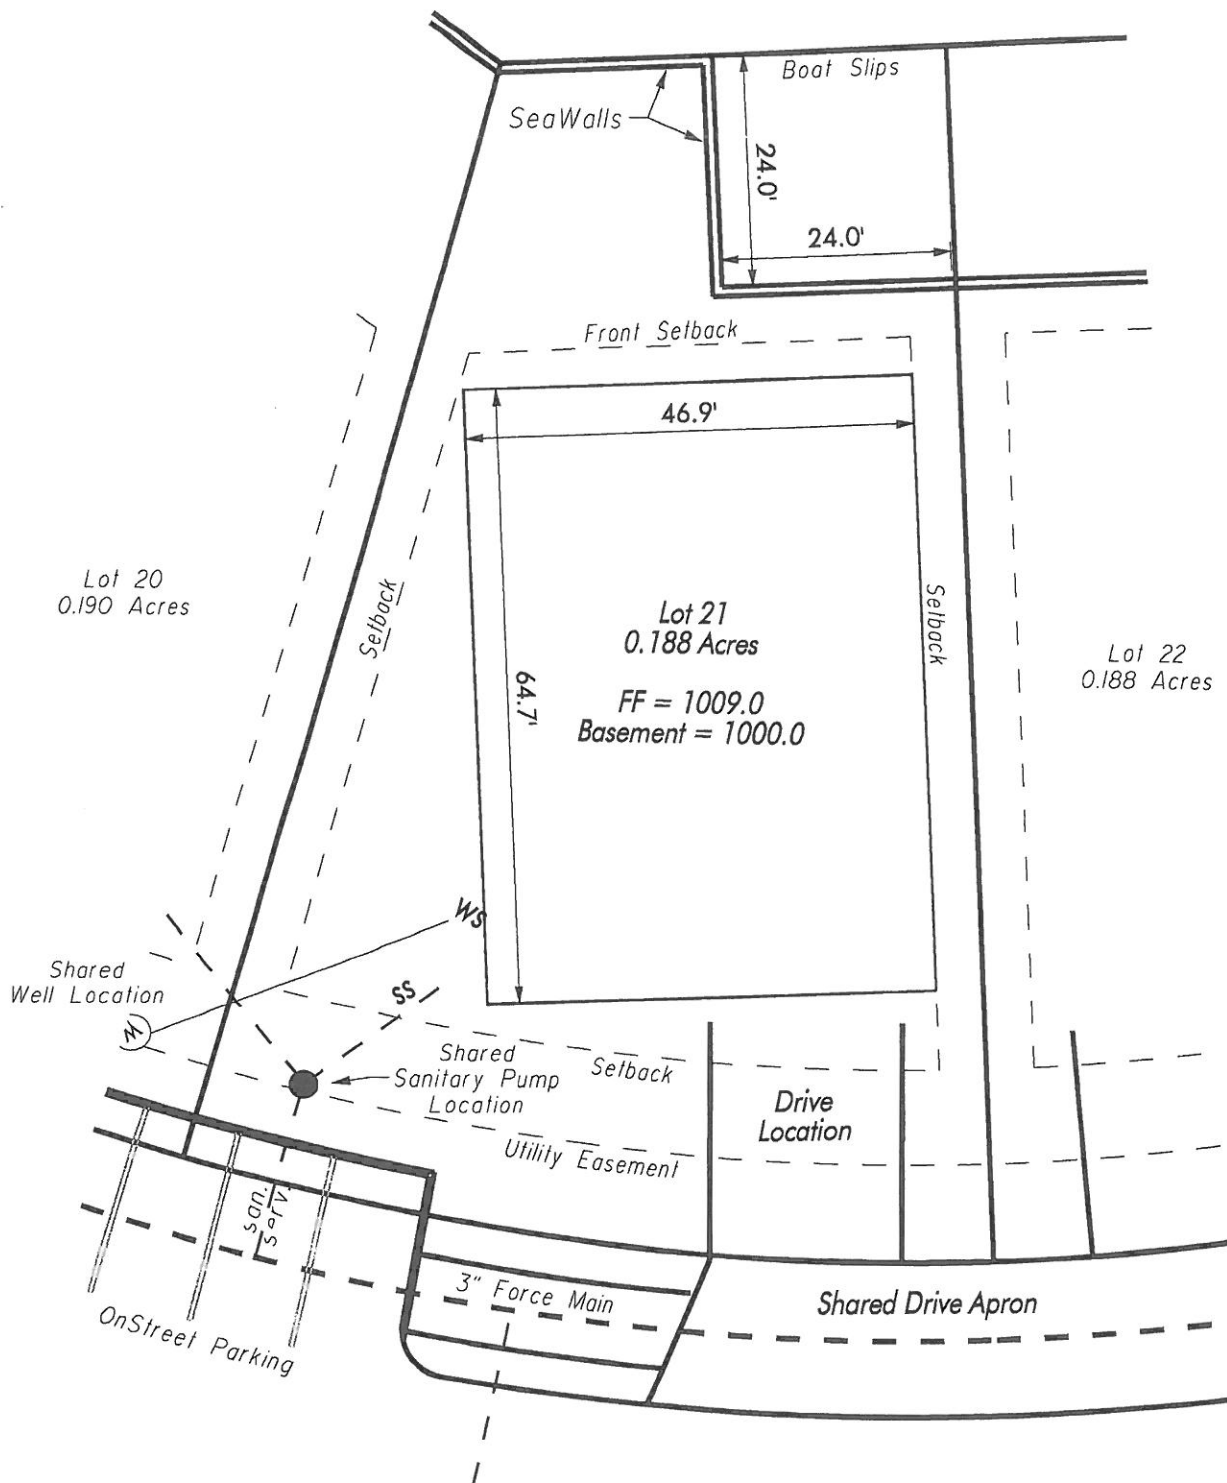

Indian Lake 100 year Flood Elevation
per FEMA = 998.0



Mad River Engineering
Civil Engineering & Site Design
PO Box 751118 Dayton, Ohio 45475
Tel: 937-603-3861 Email: eng@madriv.com

Date: August 27, 2010
Job # 09-16-pp21